


Collegeview Ave. West of North Gate (Existing)

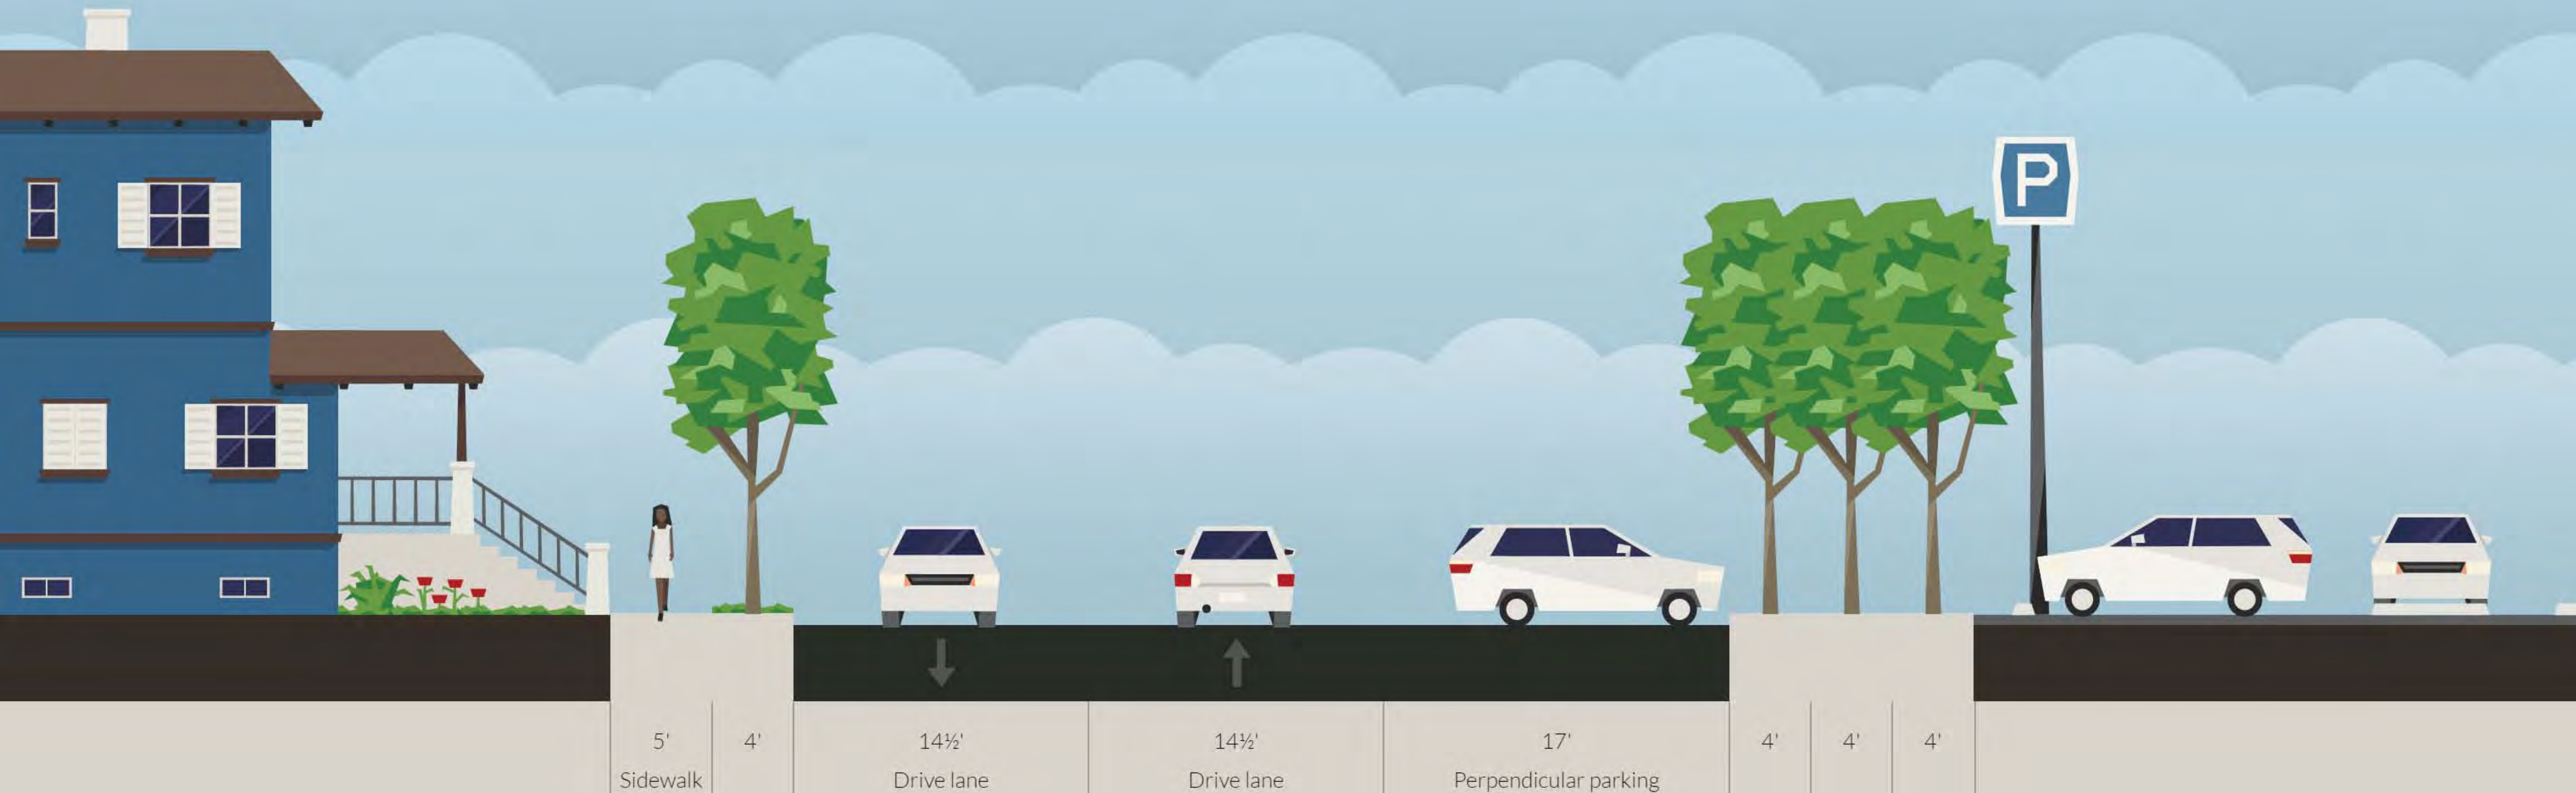

Collegeview Ave. West of North Gate (Proposed)

