



# Main St. East of Jones St. (Existing)

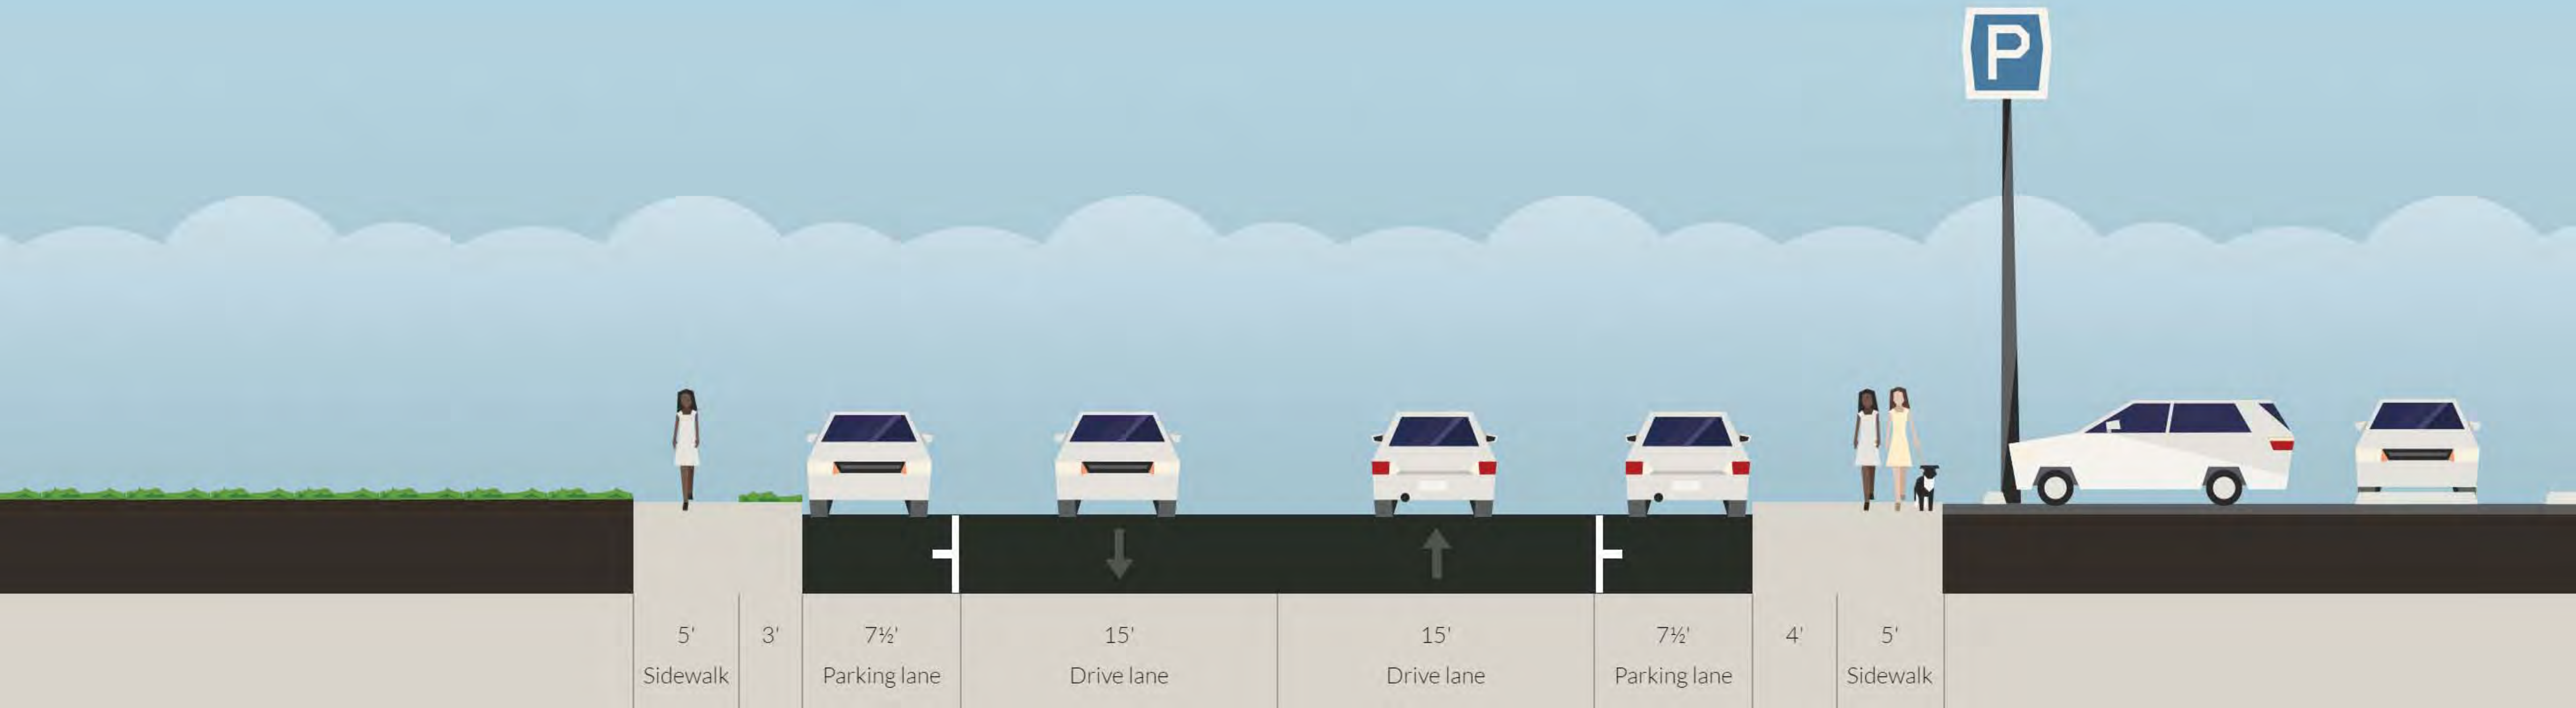


# Main St. East of Jones St. (Proposed)

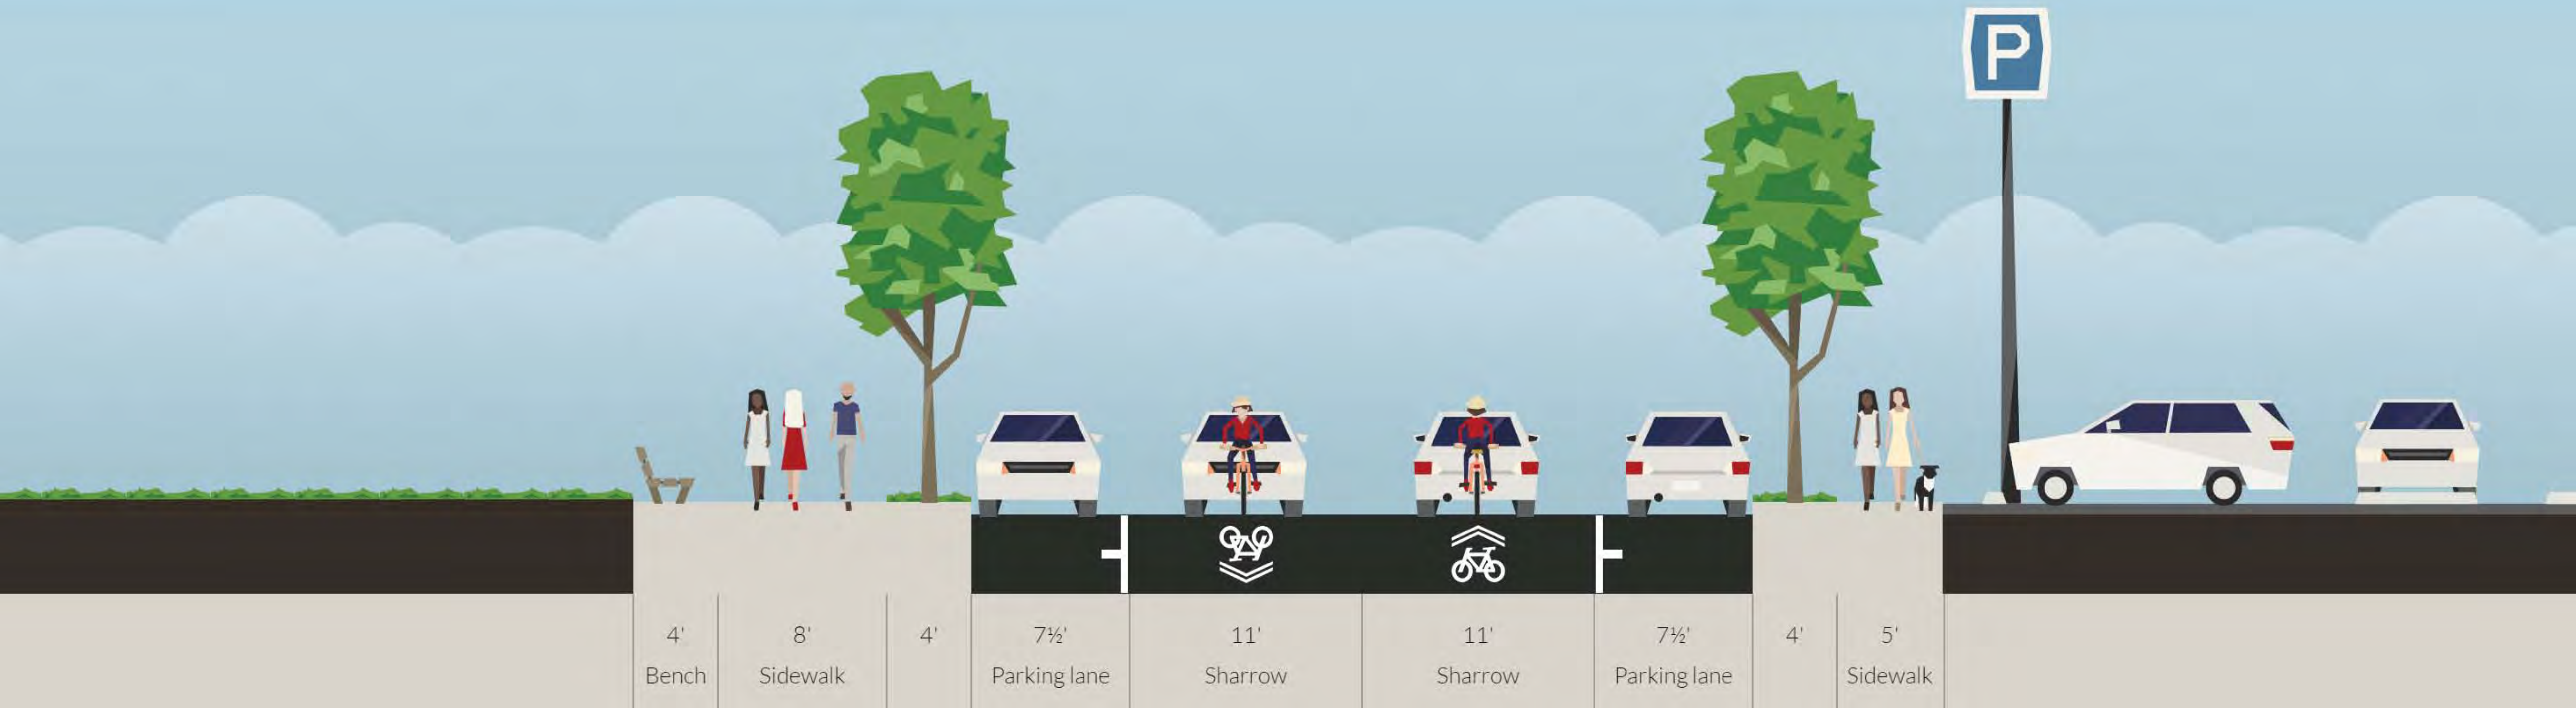

# Main St. West of Van Wagner Rd. (Existing)



# Main St. West of Van Wagner Rd. (Proposed)

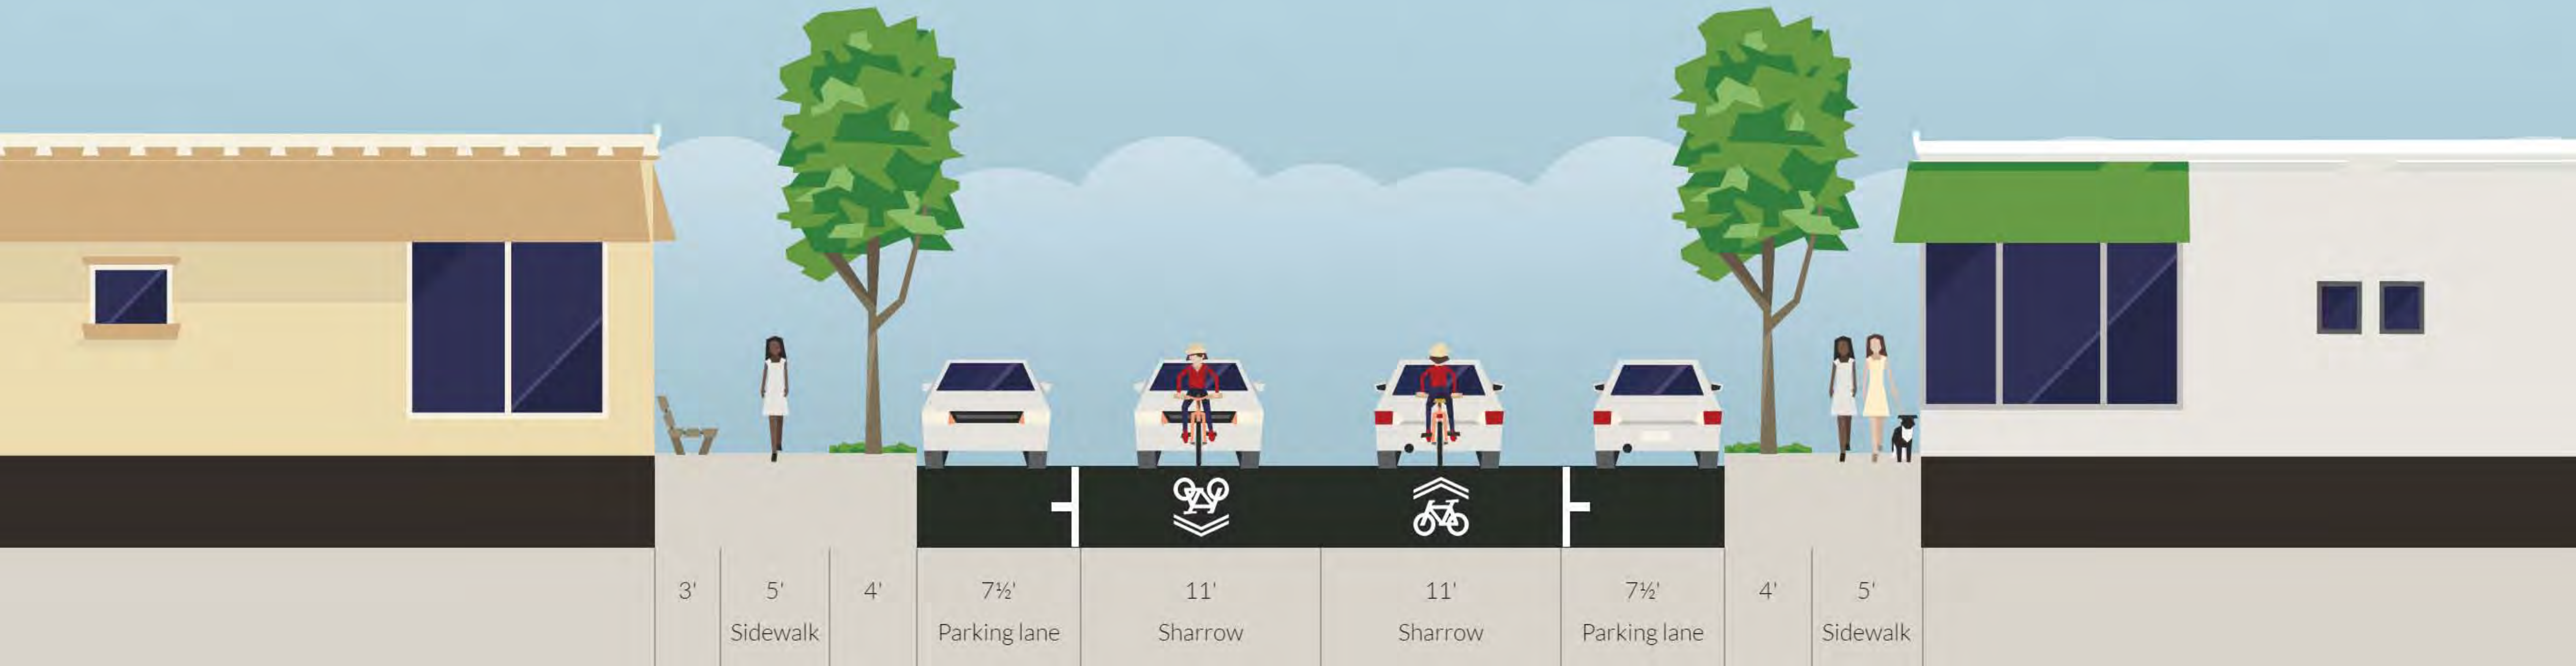

# Main St. West of Woodcliff Ave. (Existing)



# Main St. West of Woodcliff Ave. (Proposed)

